


EXAMPLE: FITTING TO SHOP FRONT FRAME SYSTEM SIDE ELEVATION VIEW

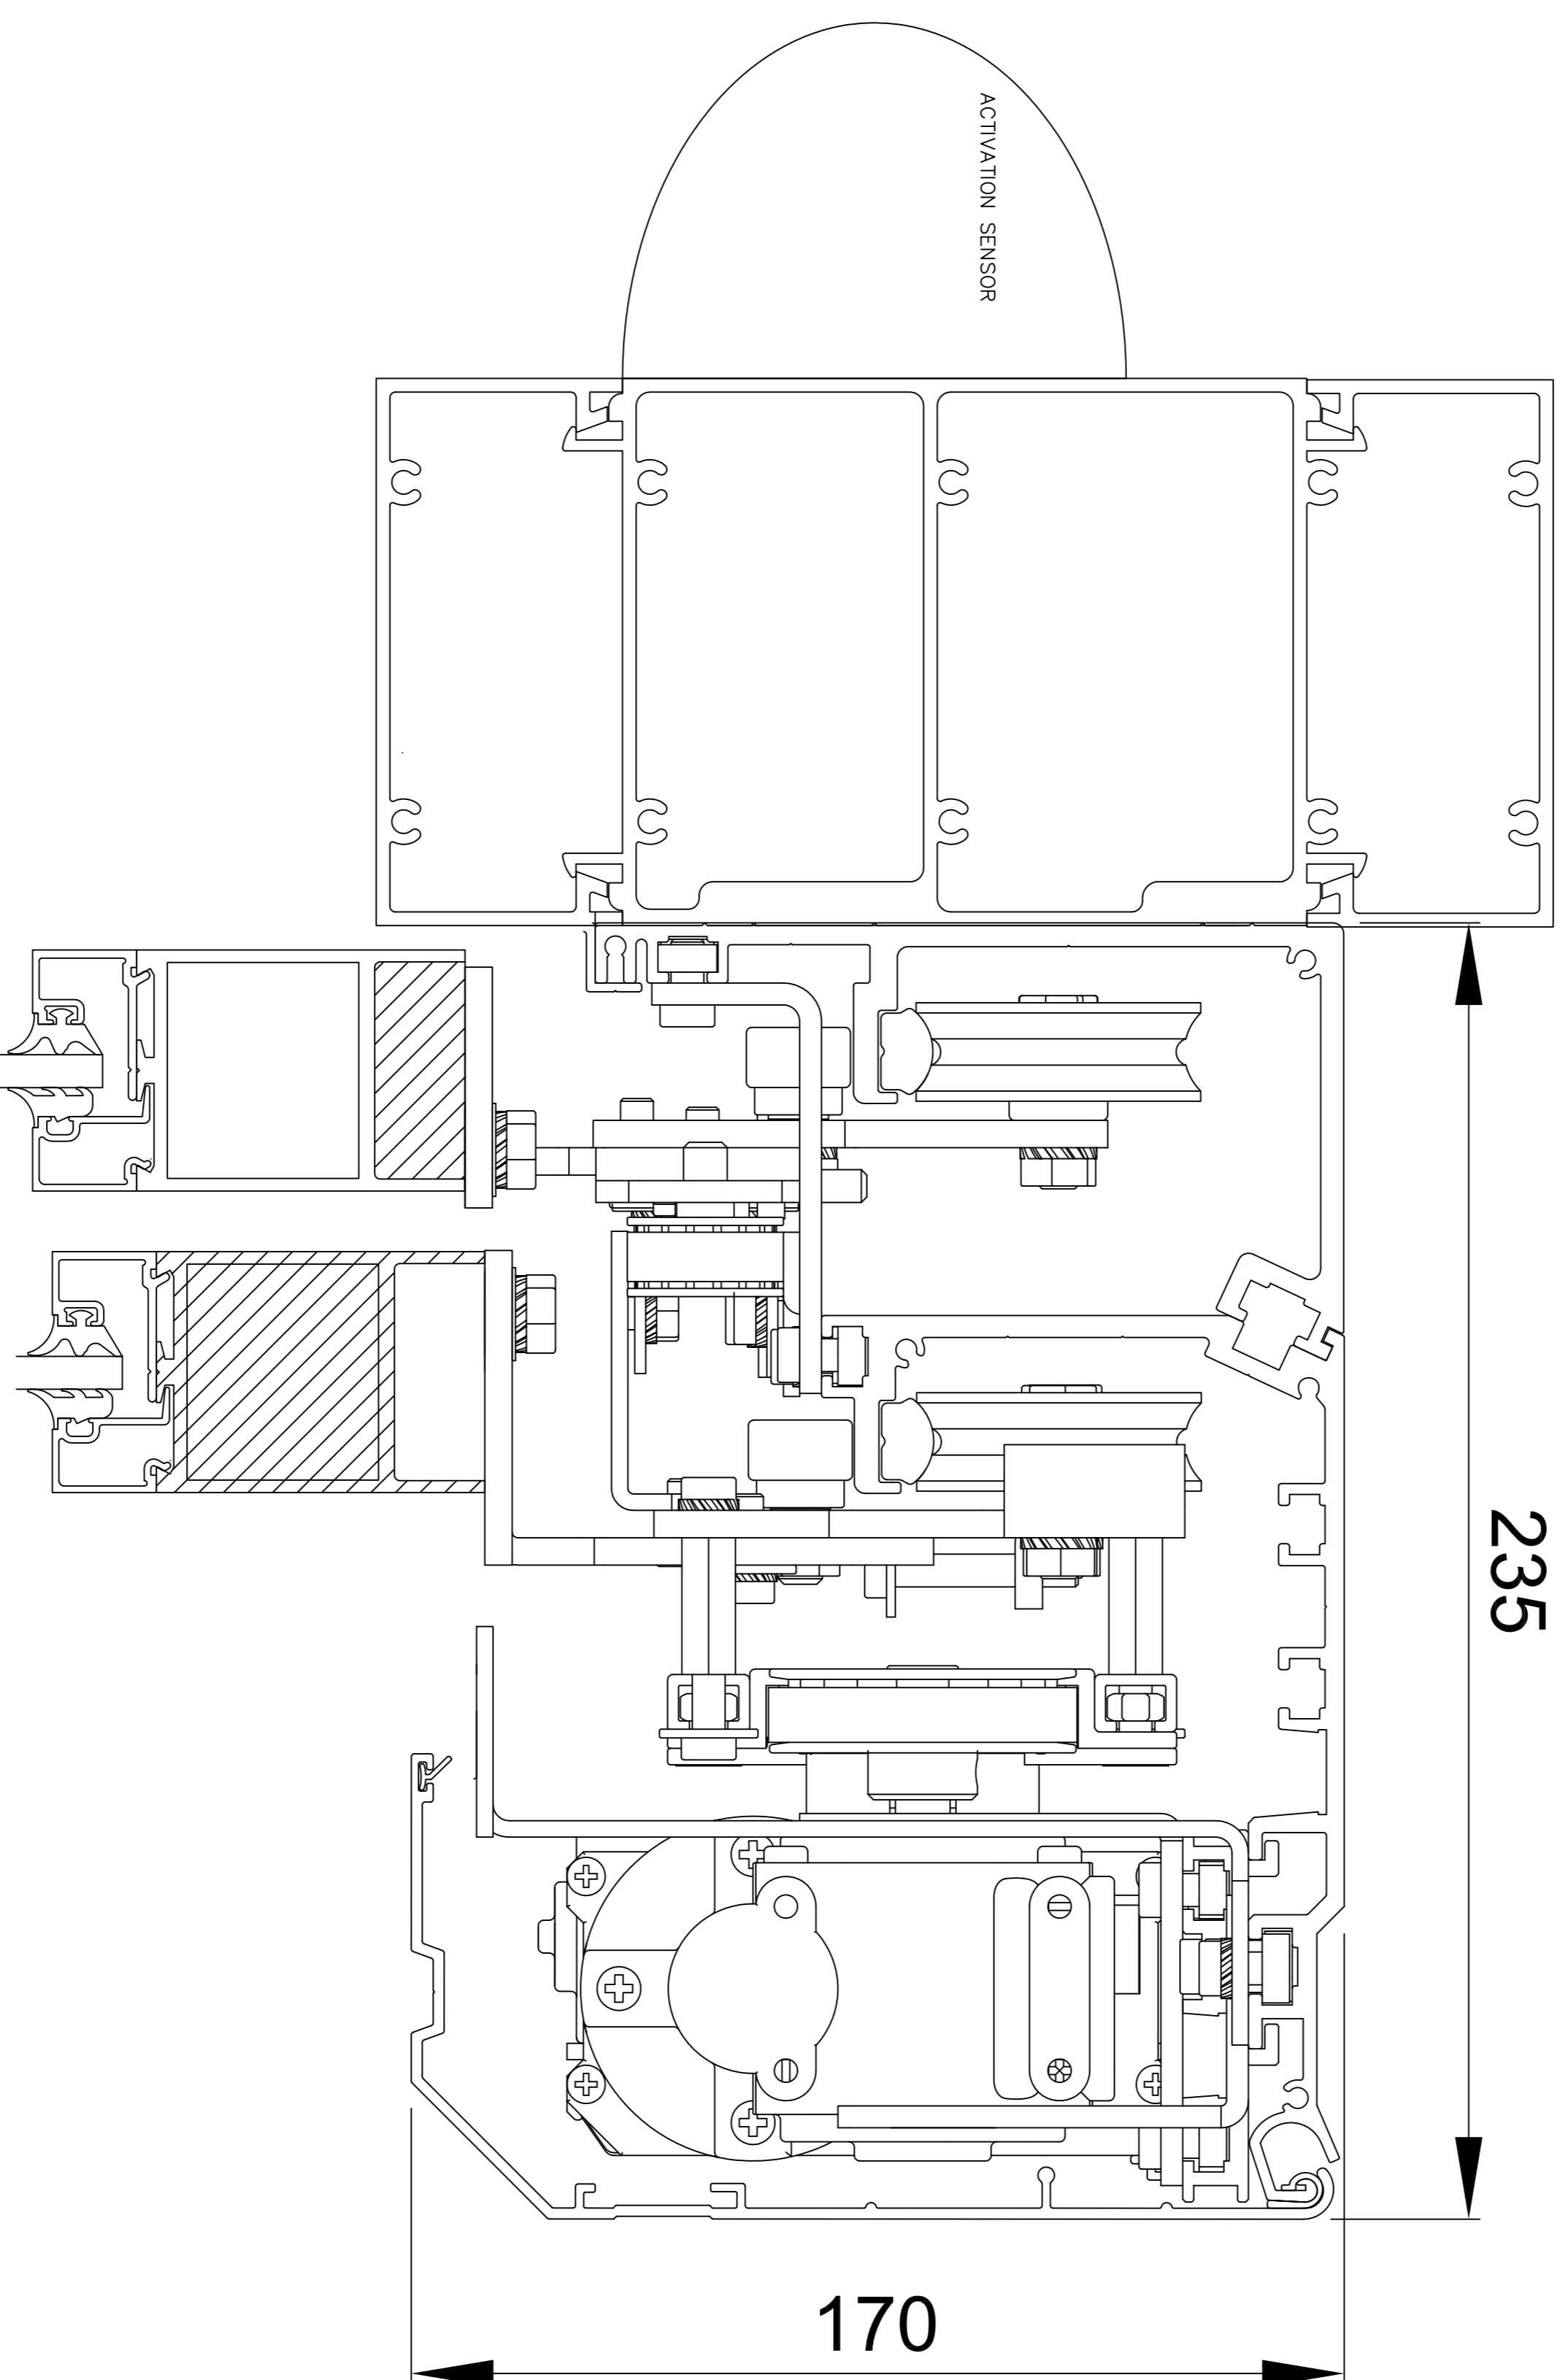

GENERAL NOTES

No	REVISION / ISSUE	DATE

DTEK Auto Doors & Shopfronts UK
www.dtek.co.uk
 Tel: 08700 434512
 UNIT 1
 MARKET IND EST
 BRISTOL
 BS49 4RF
 Tel: 08700 434512
 Fax: 08700 434524

PROJECT	DRAWN
DETAILS	
DATE	
SCALE	
N/A	